


NOTE:

SEE SPECIFICATIONS AND PLANS
FOR ADDITIONAL INFORMATION

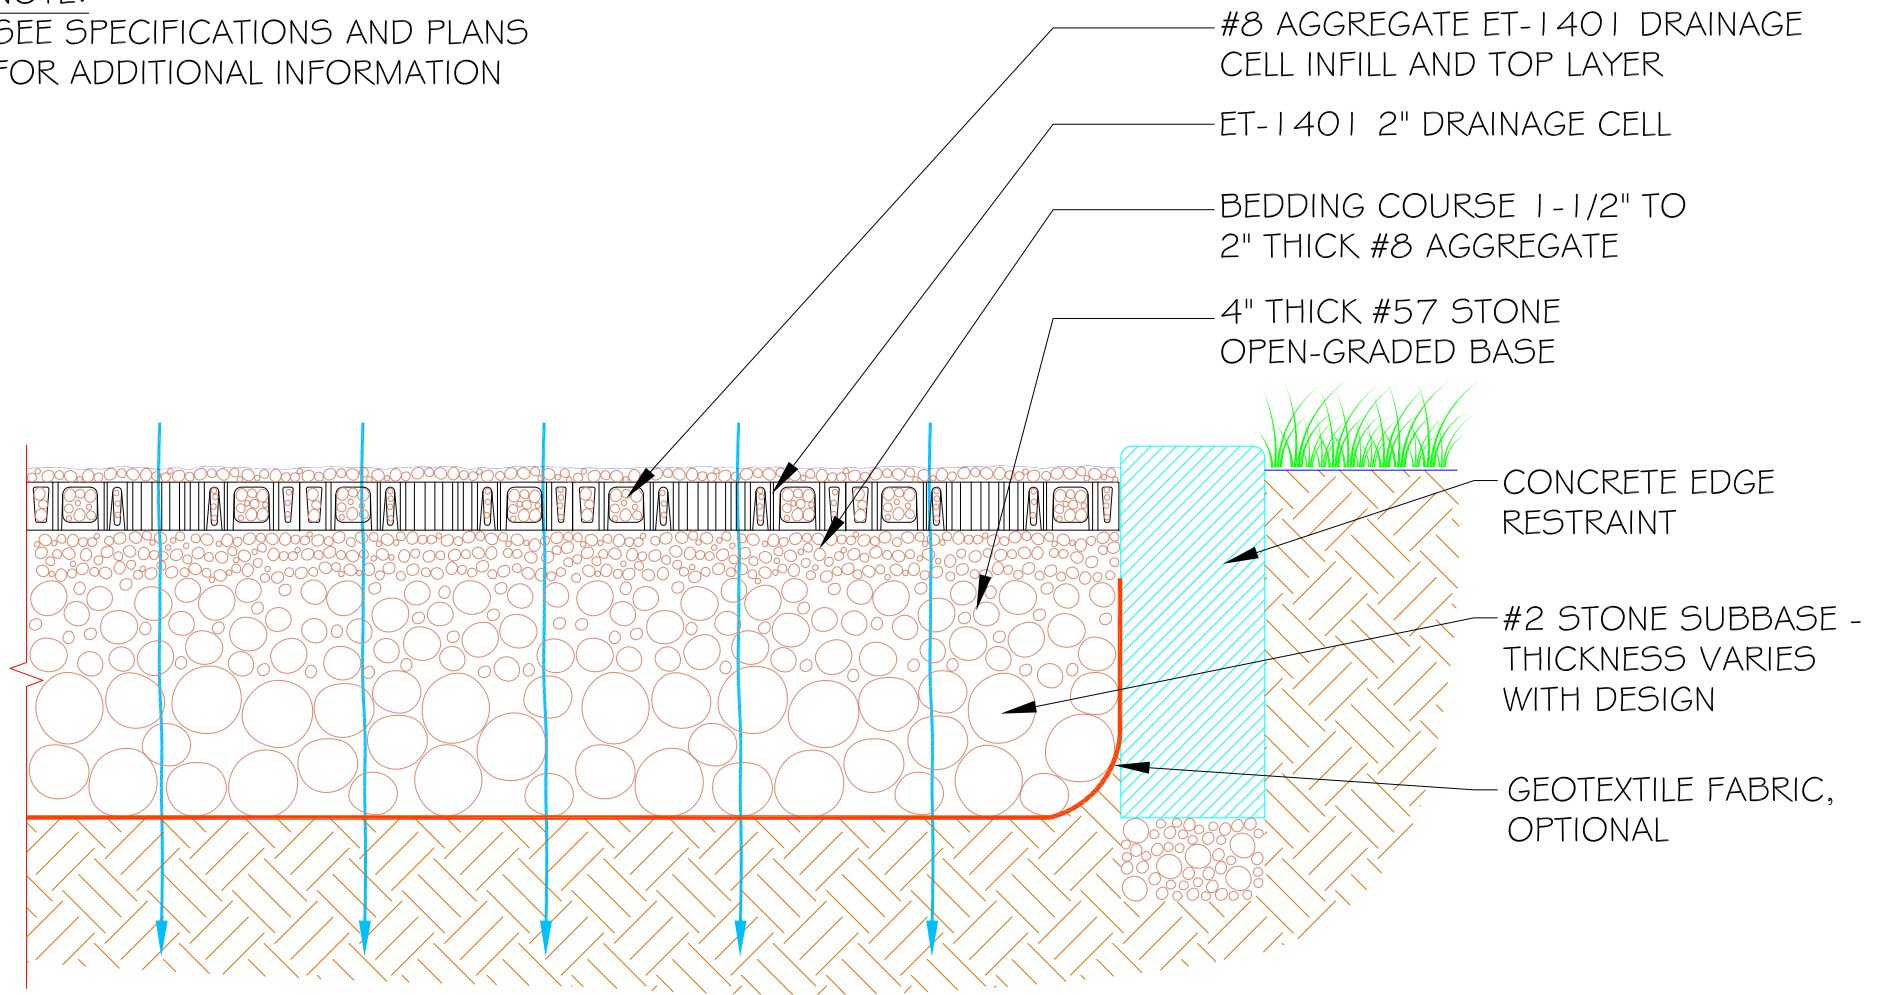

CONCEPT DRAINAGE CELL GRAVEL PAVER INSTALLATION SECTION - FULL EXFILTRATION