


NOTE:
SEE SPECIFICATIONS AND PLANS
FOR ADDITIONAL INFORMATION

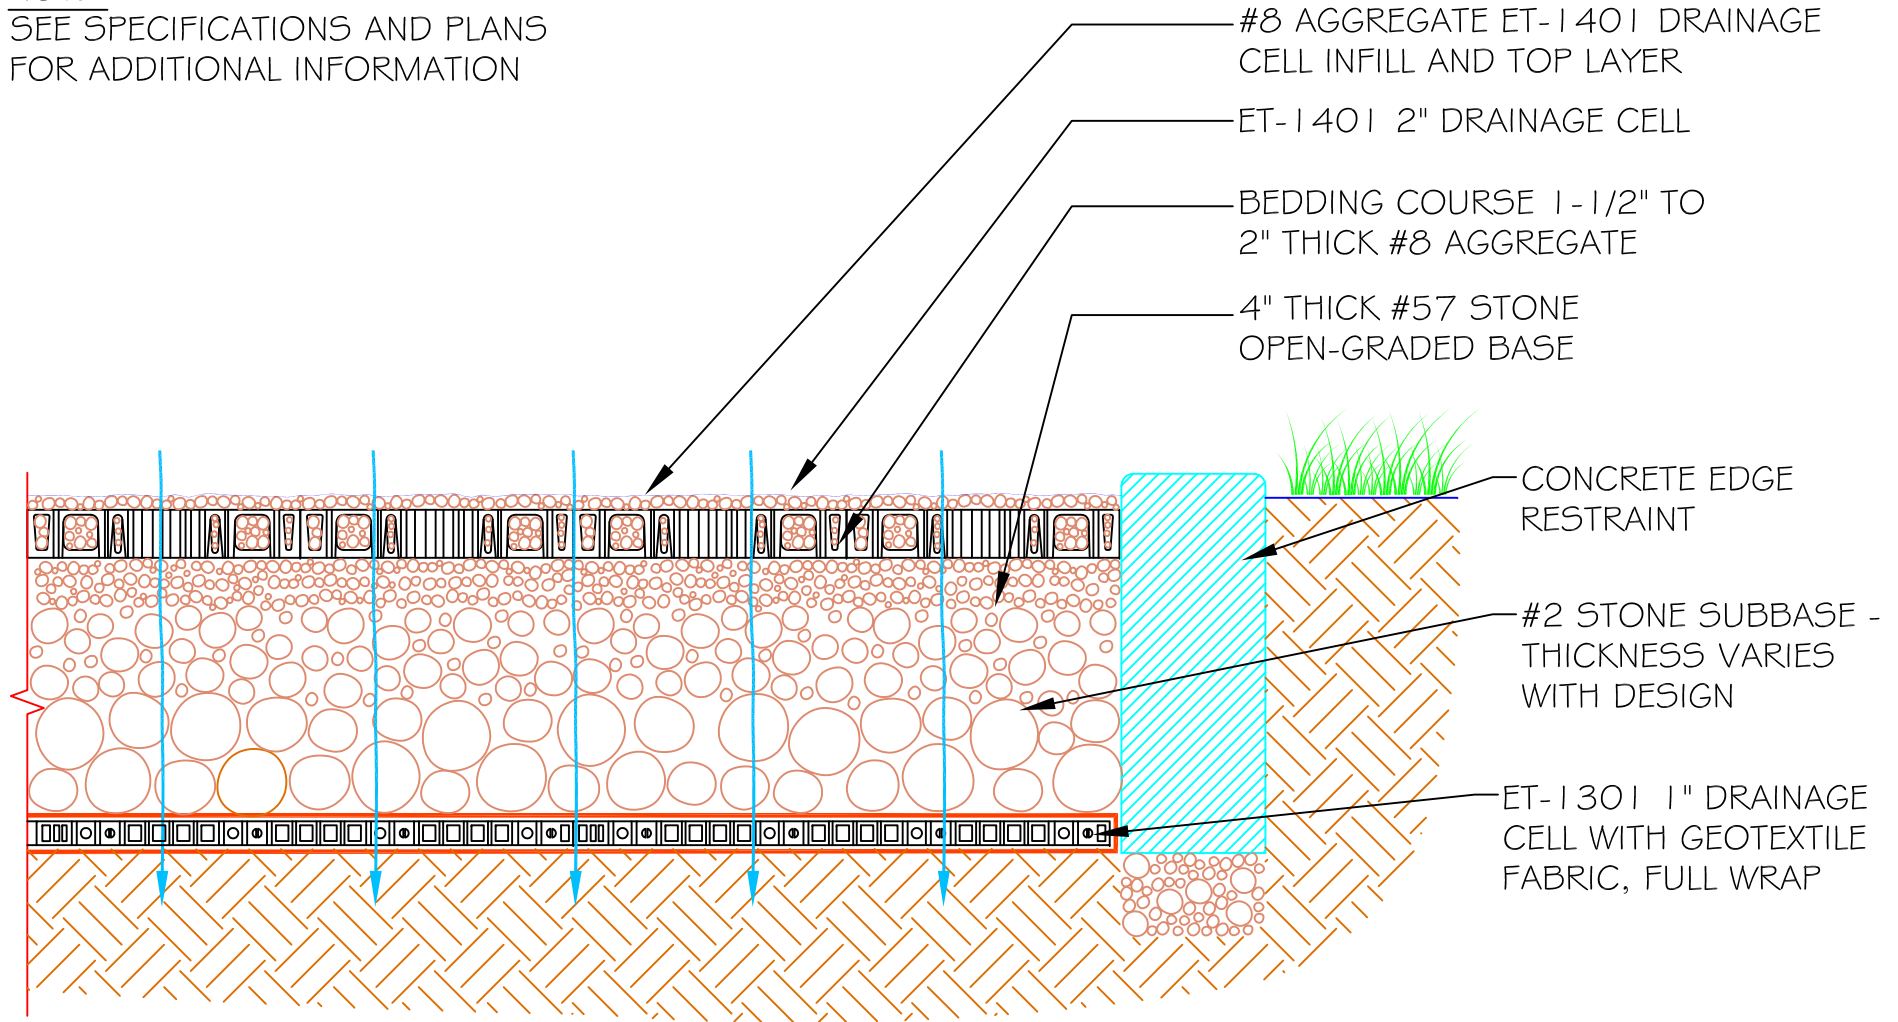

CONCEPT DRAINAGE CELL GRAVEL PAVER INSTALLATION SECTION - PARTIAL EXFILTRATION