


NOTE:
SEE SPECIFICATIONS AND PLANS
FOR ADDITIONAL INFORMATION

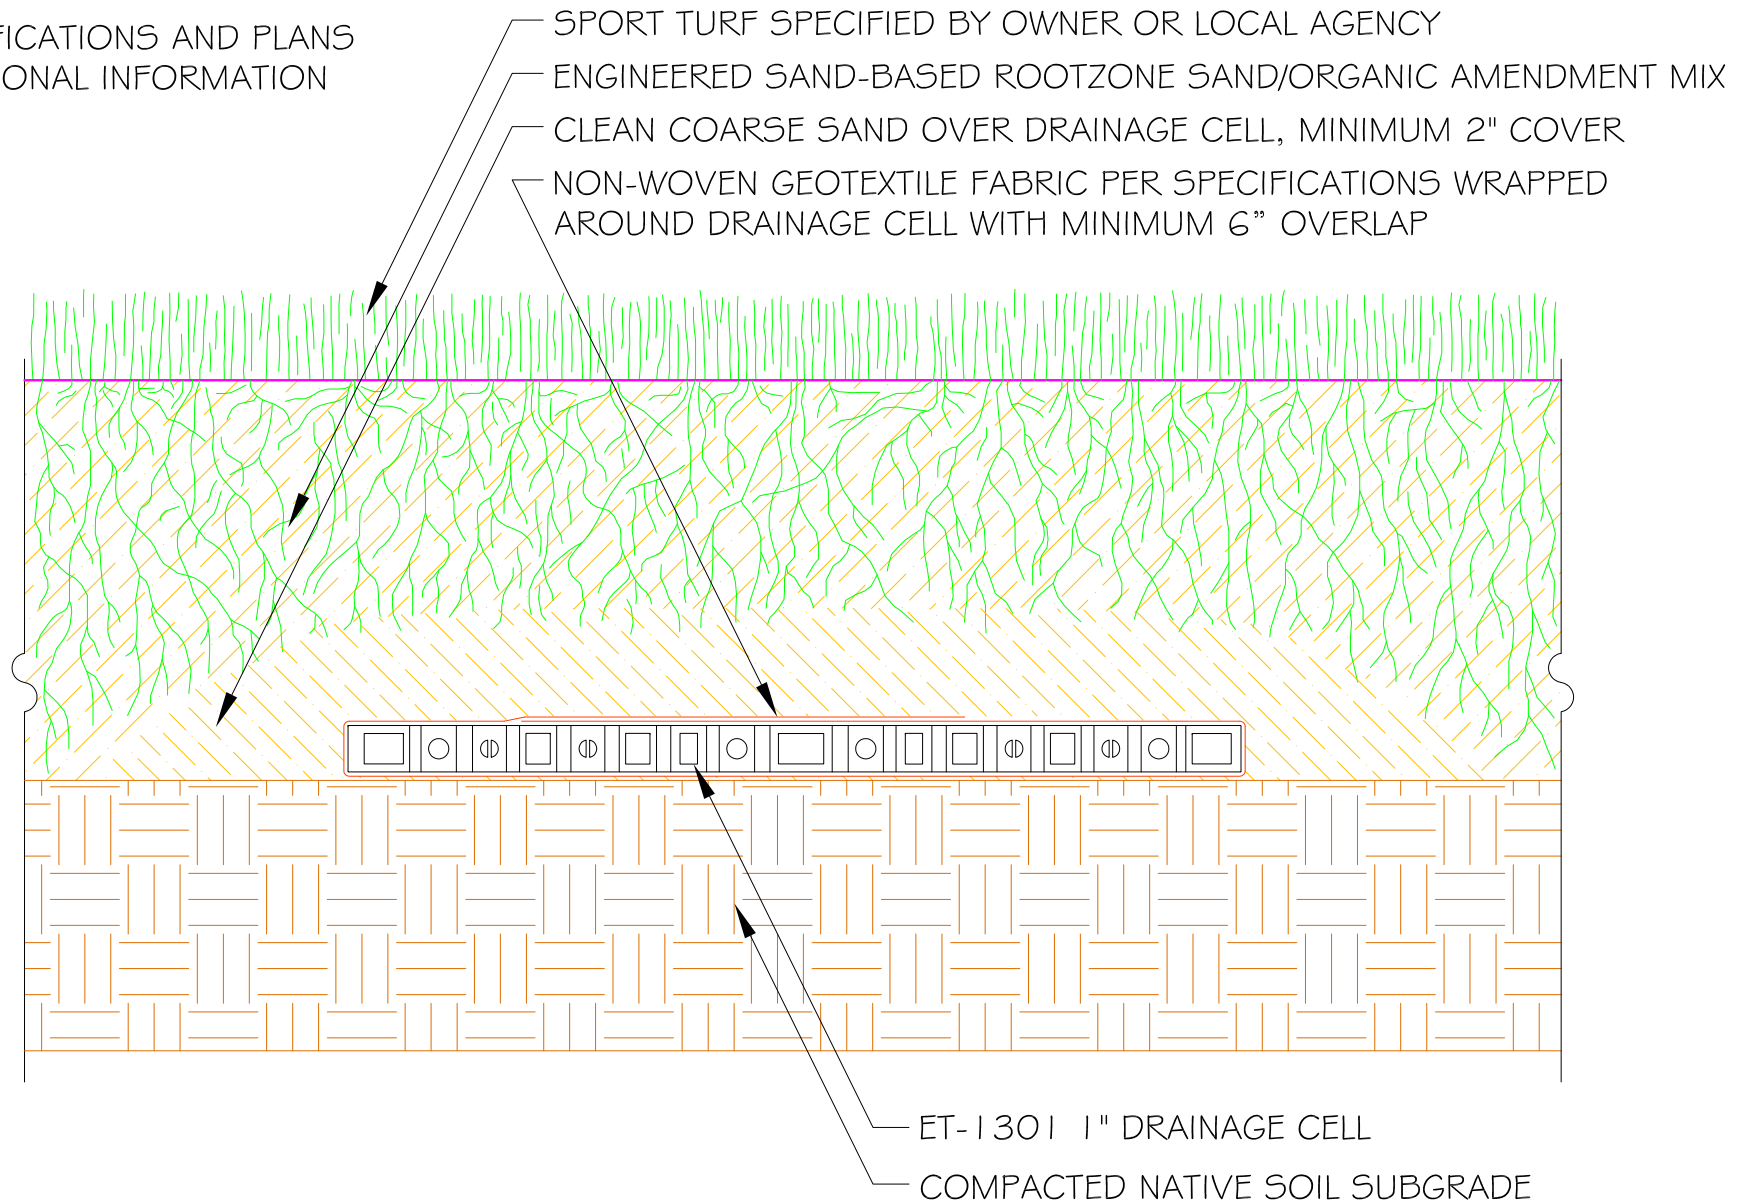

CONCEPT NEW SPORT MIDFIELD NATURAL TURF DRAINAGE CELL INSTALLATION SECTION