


NOTE:
SEE SPECIFICATIONS AND PLANS
FOR ADDITIONAL INFORMATION

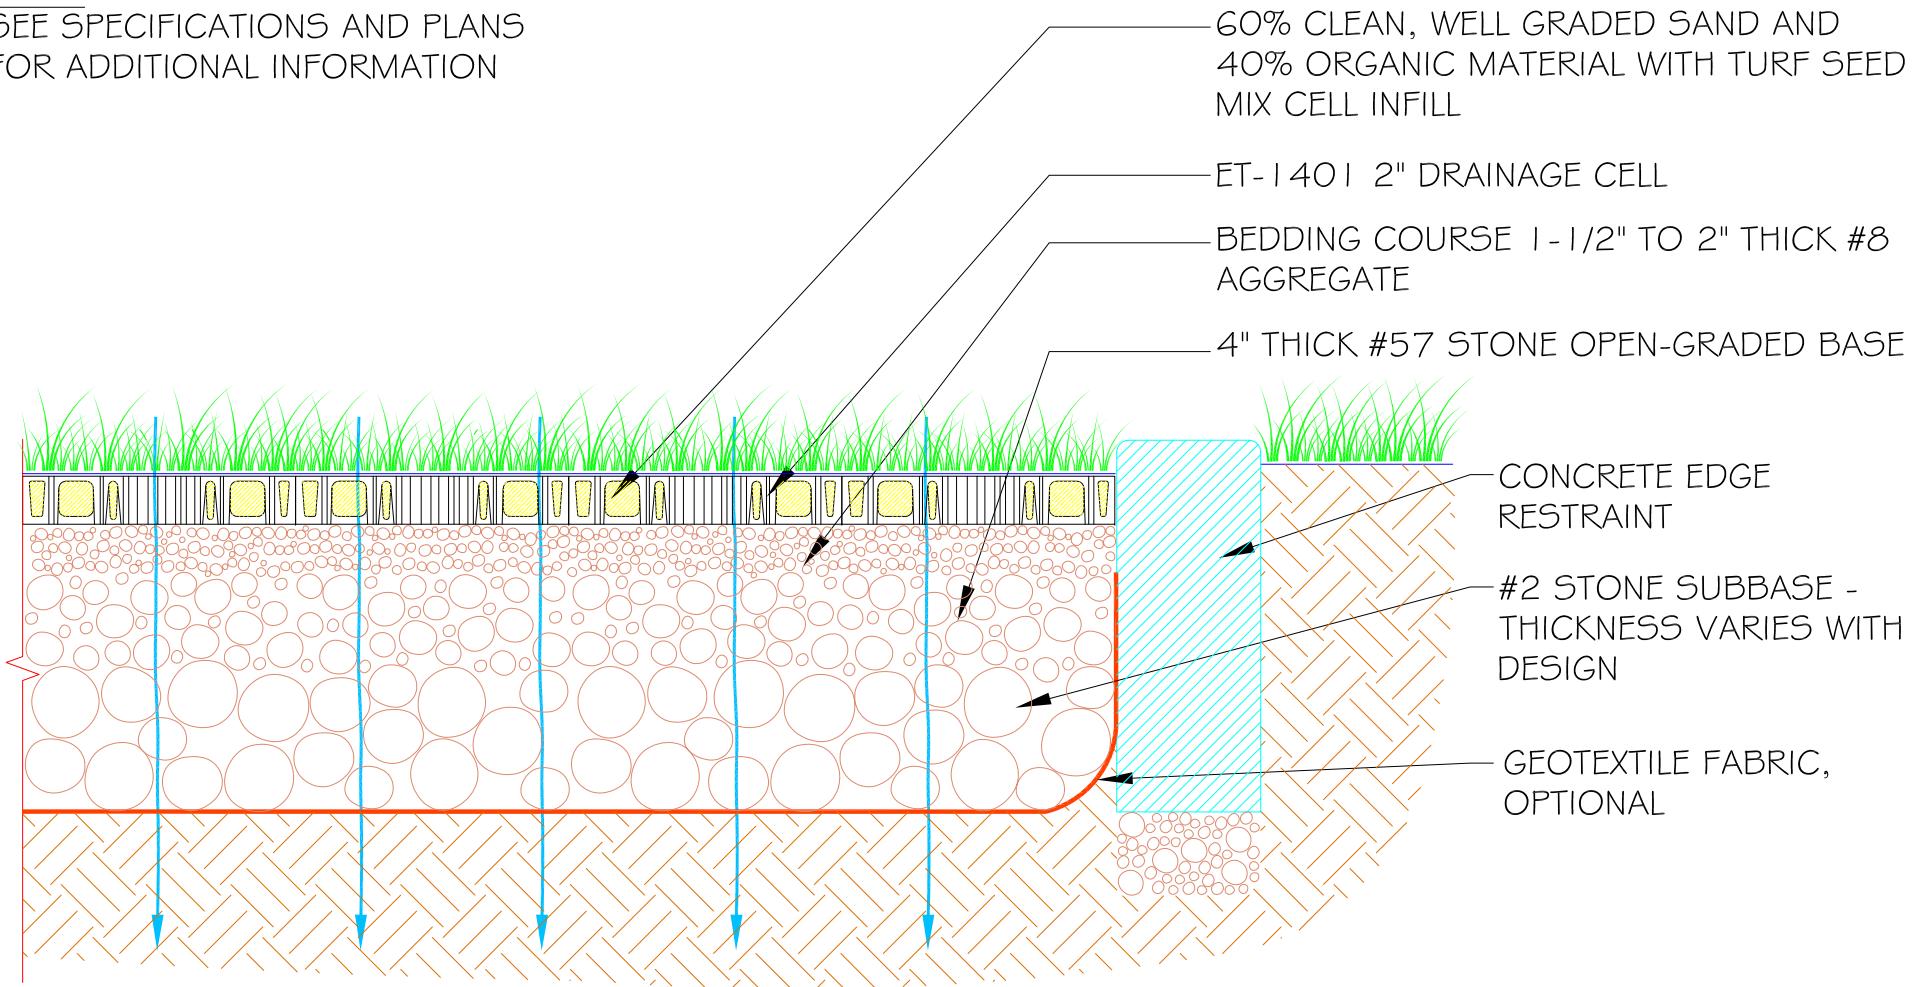

CONCEPT DRAINAGE CELL TURF PAVER INSTALLATION SECTION - FULL EXFILTRATION