


NOTE:

SEE SPECIFICATIONS AND PLANS FOR ADDITIONAL INFORMATION

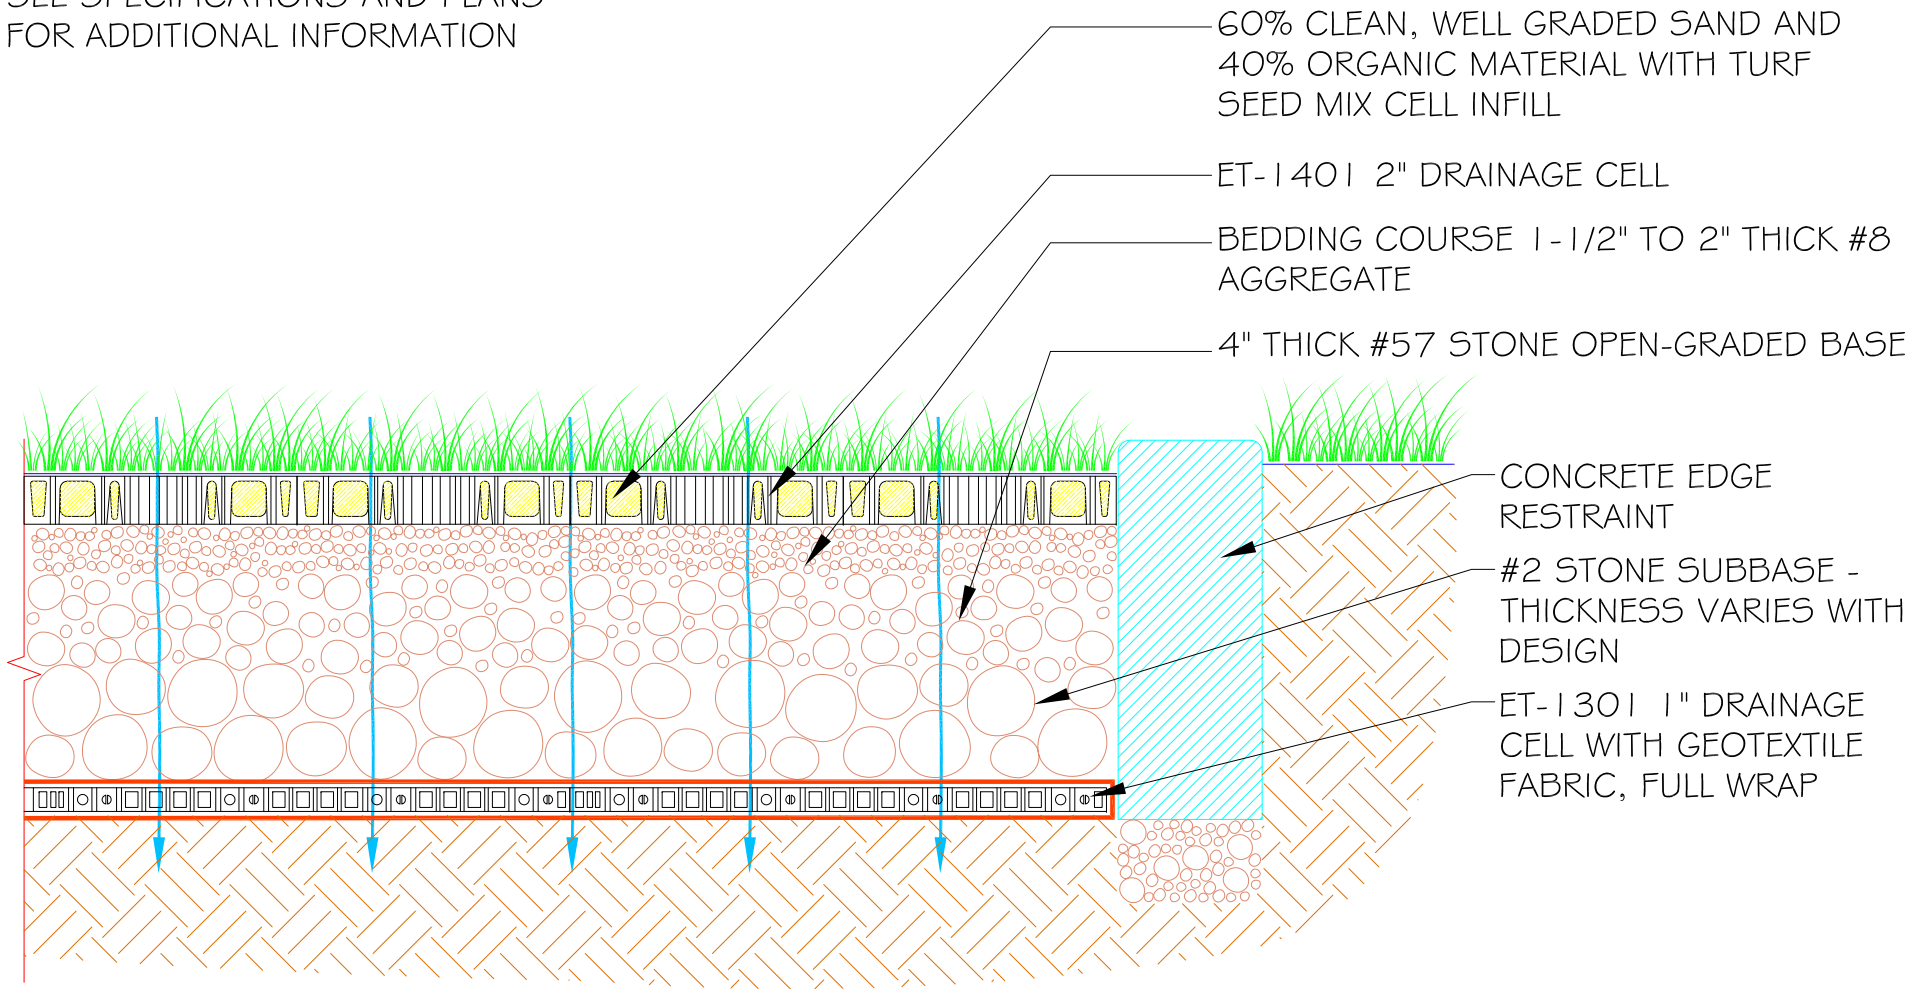

CONCEPT DRAINAGE CELL TURF PAVER
INSTALLATION SECTION - PARTIAL EXFILTRATION