


NOTE:  
SEE SPECIFICATIONS AND PLANS  
FOR ADDITIONAL INFORMATION

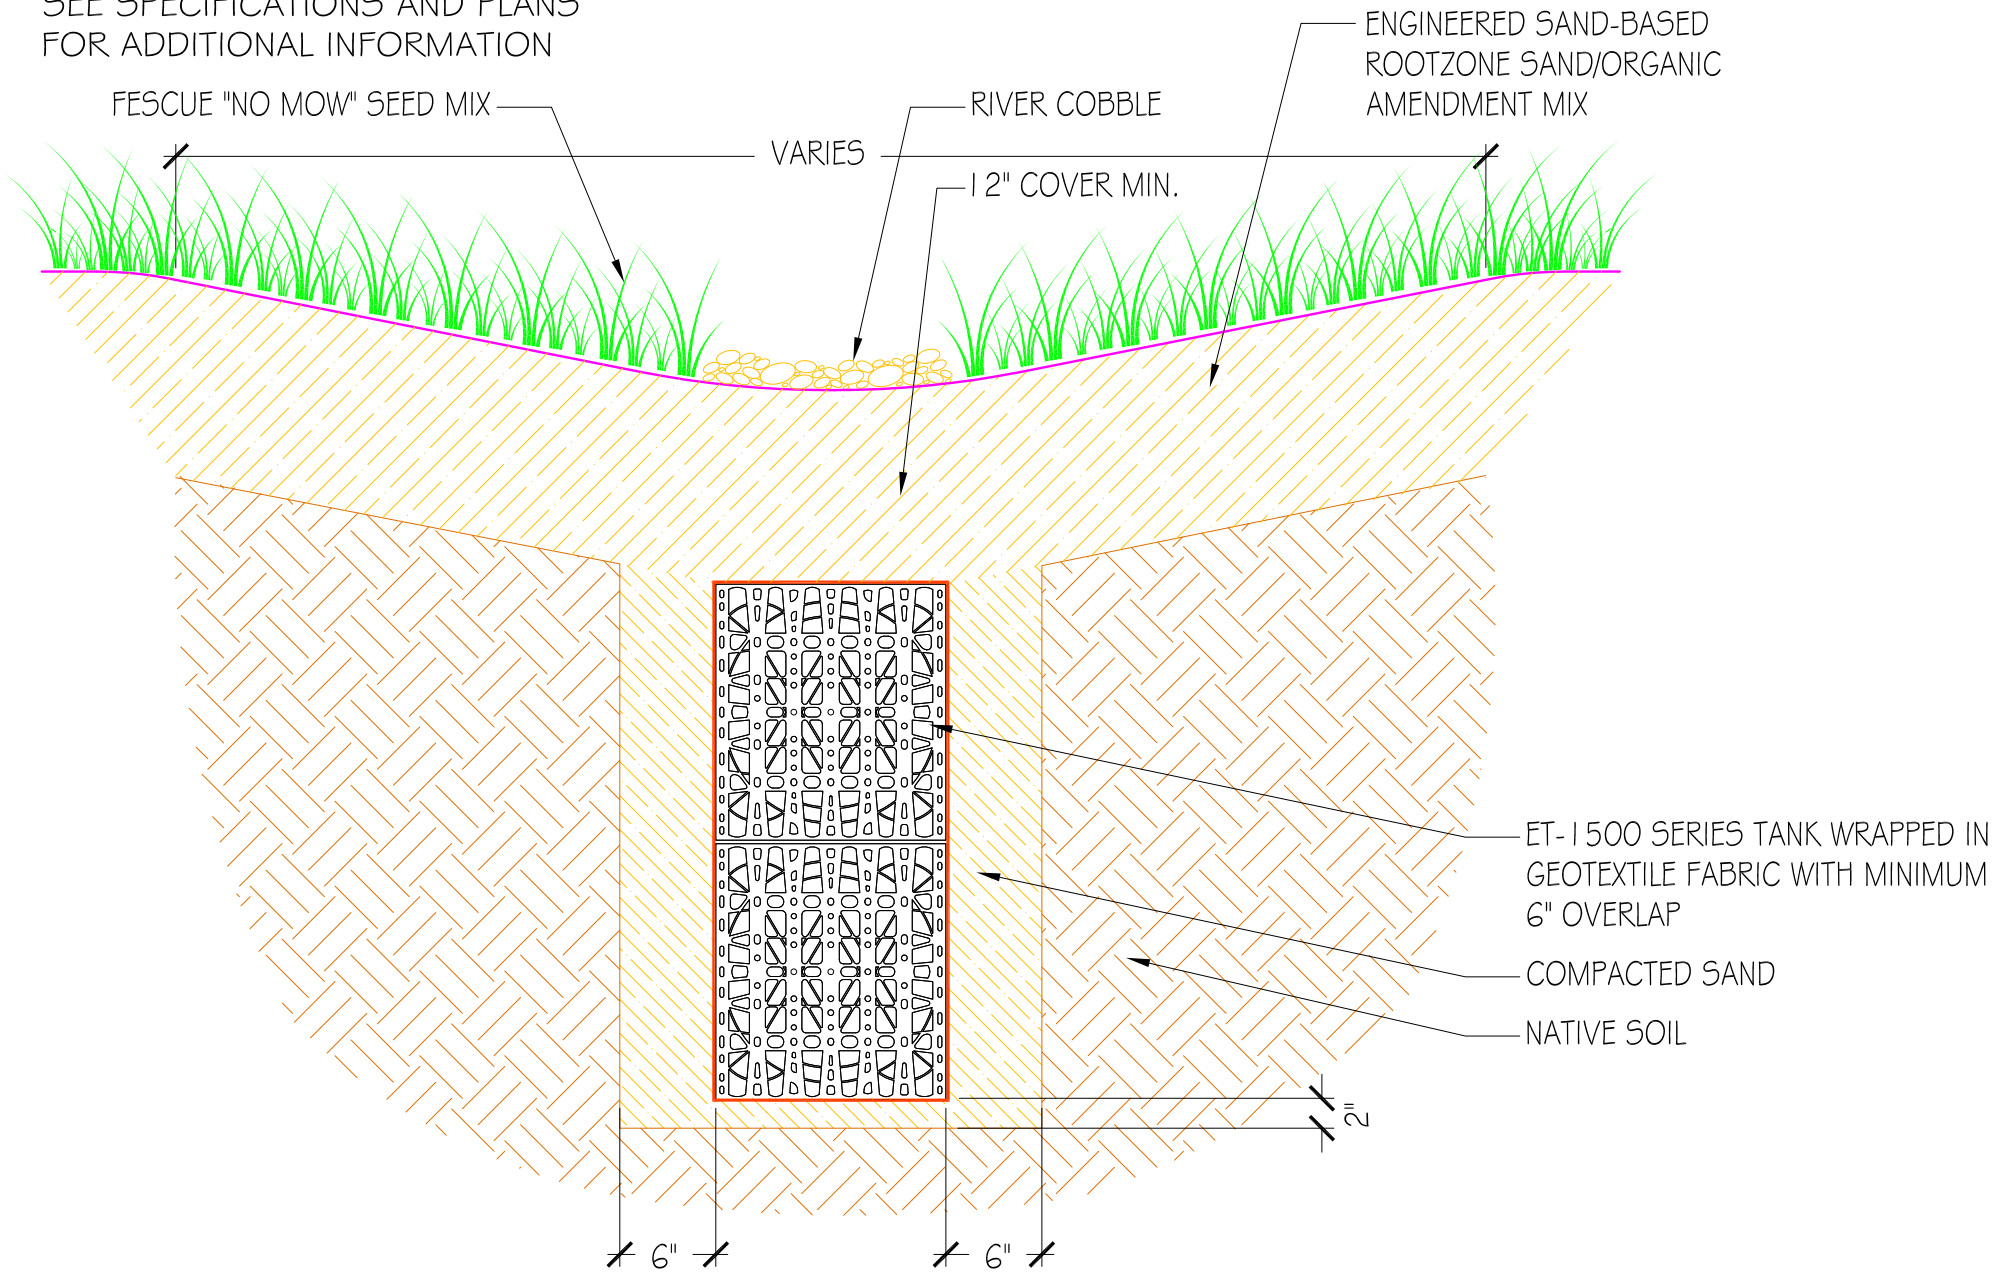

CONCEPT SWALE SECTION