


NOTE:
SEE SPECIFICATIONS AND PLANS
FOR ADDITIONAL INFORMATION

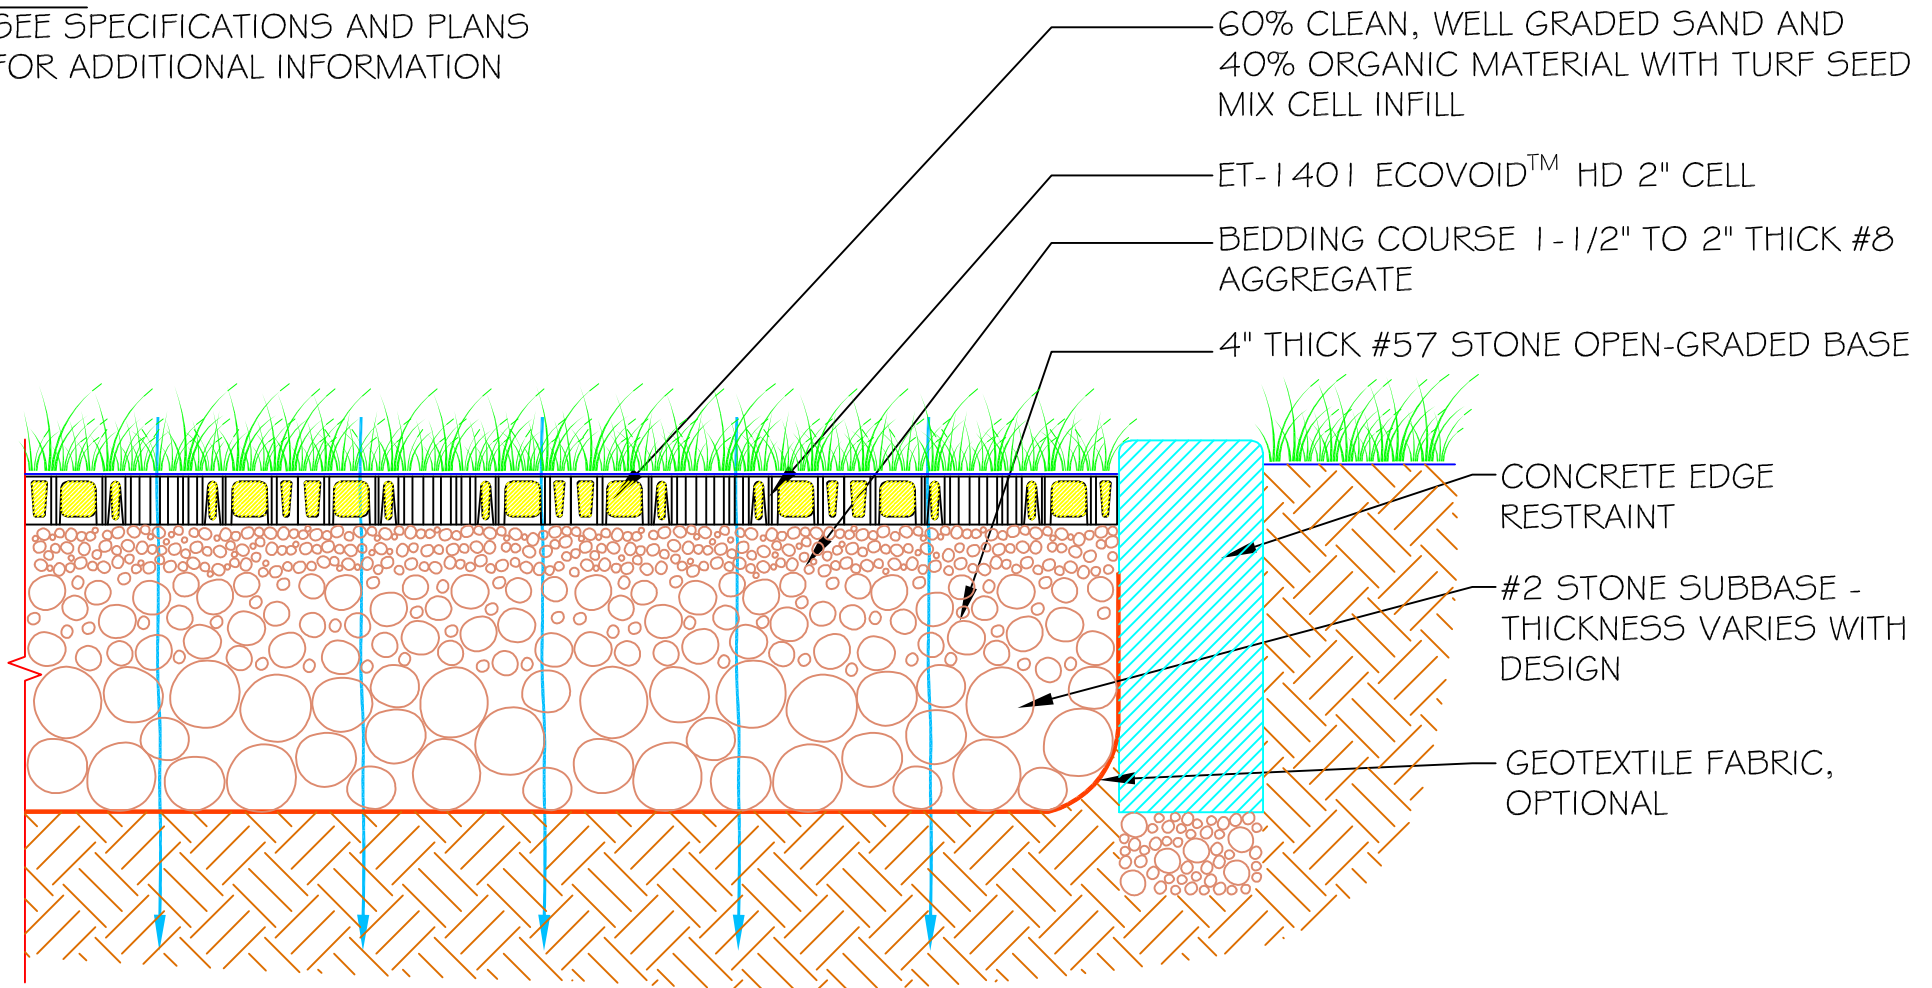

CONCEPT ECOVOID™ CELL TURF PAVER INSTALLATION SECTION - FULL EXFILTRATION