


NOTE:
 SEE SPECIFICATIONS AND PLANS FOR ADDITIONAL
 INFORMATION. REFER TO ET-1112 FOR PLAN VIEW.

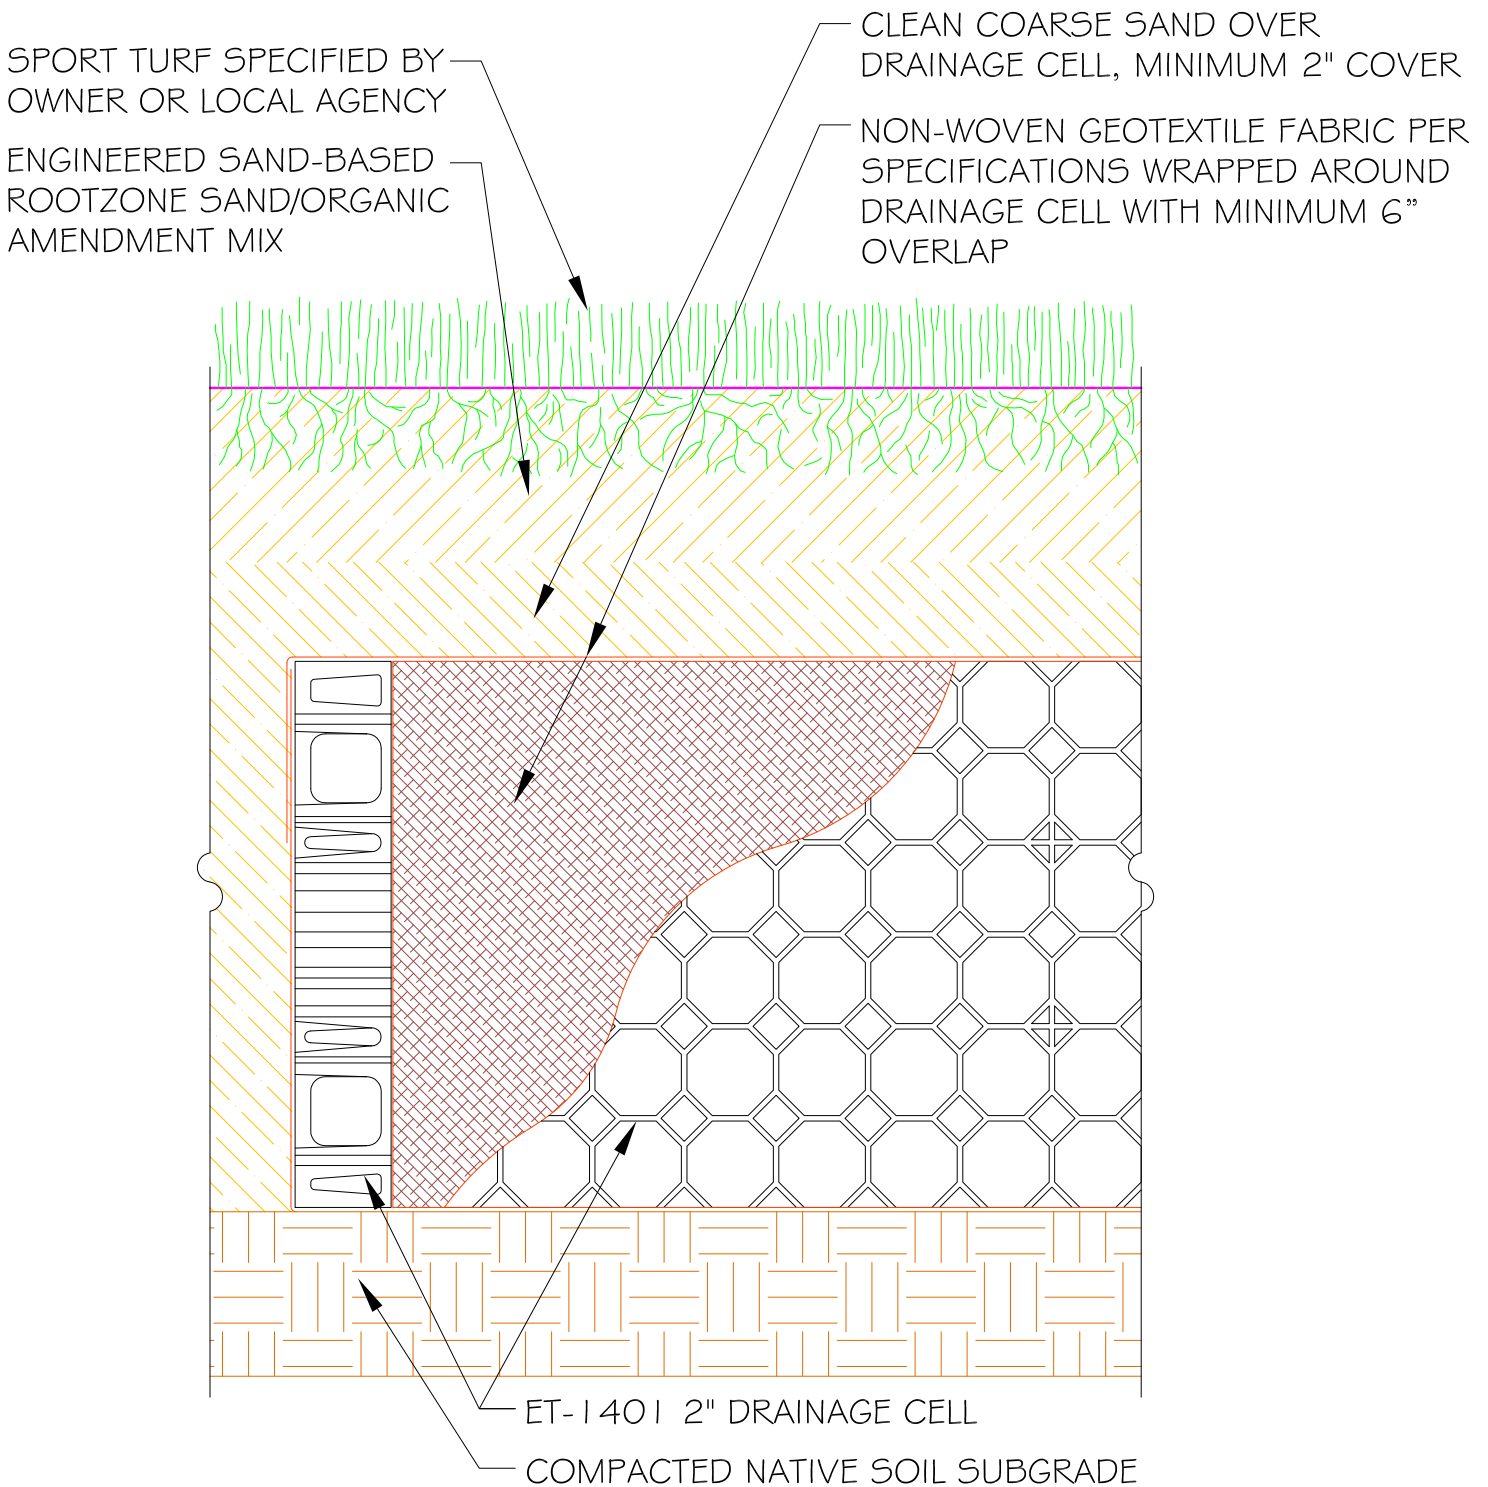

CONCEPT EXISTING SPORT FIELD EDGE NATURAL TURF DRAINAGE CELL INSTALLATION SECTION

Eco-Rain Tank Systems
www.ecoraintank.com

Drawing No.: ET-1108
 NOT TO SCALE
 7/3/15

Eco-Rain Products & Systems are worldwide patent pending & design registered

Disclaimer: All information provided in this publication is correct to the best knowledge of the company and is given out in good faith. This information is intended only as a general guide, no responsibility can be accepted for any errors, omissions or incorrect assumptions. As each project is unique and as Eco-Rain Tank Systems of America Inc. and its distributors and agents world-wide have no direct control over the methods employed by the user in specifying, installing or supervising of its products hence no responsibility is accepted by Eco-Rain Tank Systems of America Inc. and its distributors and agents world-wide. Users should satisfy themselves as to the suitability of the product for their purpose.