


PLAY FIELD DRAINAGE CELL SPACING VARIES WITH NATIVE SOIL SUBGRADE AND LOCAL SEASONAL RAINFALL, MIN. SPACING 10', MAX. SPACING 20'

NOTE:  
SEE SPECIFICATIONS AND PLANS FOR ADDITIONAL INFORMATION

ET-1401 2" DRAINAGE CELLS OR ECORAIN TANKS ALONG PERIMETER OF PLAYING FIELD

ET-1301 1" DRAINAGE CELLS

DIRECTION OF FLOW

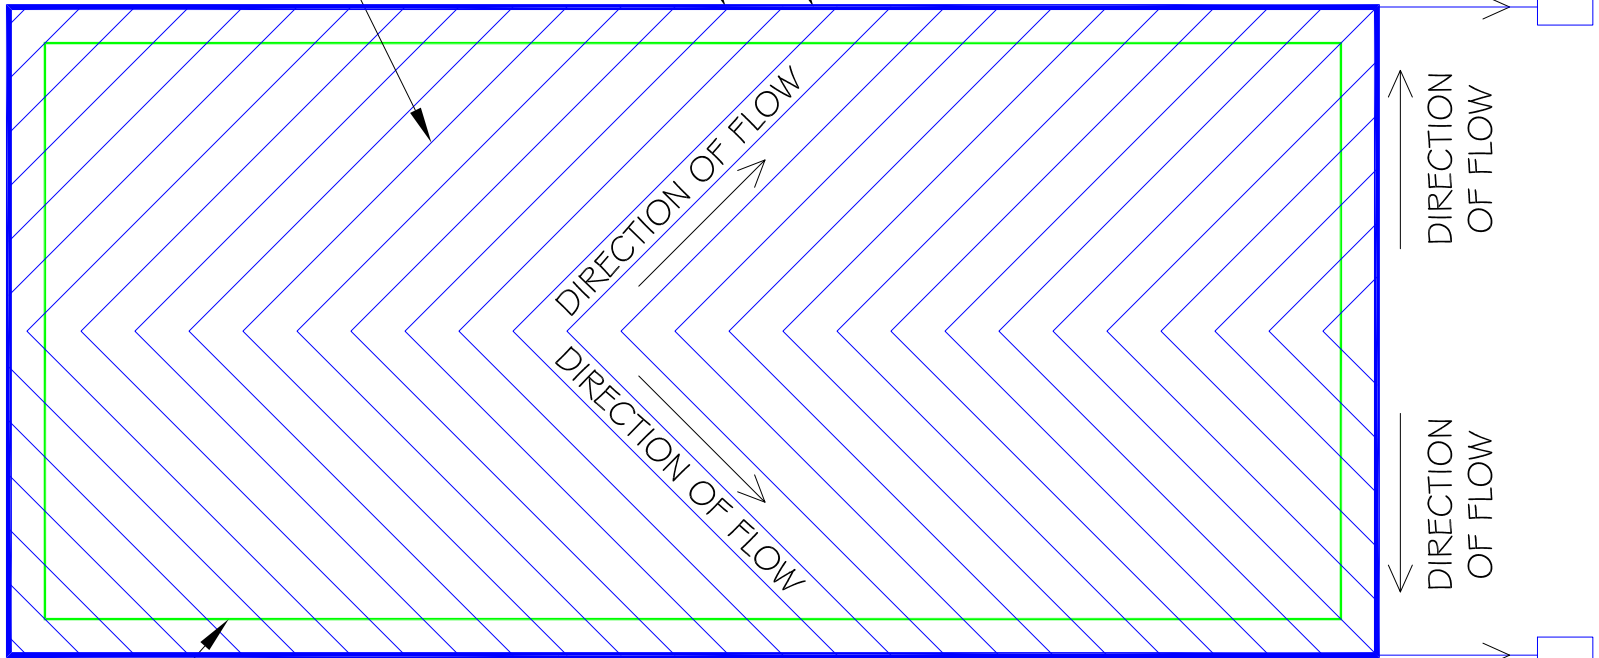

LIMIT OF PLAY SURFACE

EXTEND PLAY FIELD DRAINAGE CELLS 5' - 10' BEYOND LIMIT OF PLAY SURFACE

DIRECTION OF FLOW

ECO-RAIN TANKS AS CISTERNS FOR WATER REUSE OR INFILTRATION

## CONCEPT NEW CROWNED NATURAL TURF SPORT FIELD