


NOTE:  
SEE SPECIFICATIONS AND PLANS  
FOR ADDITIONAL INFORMATION

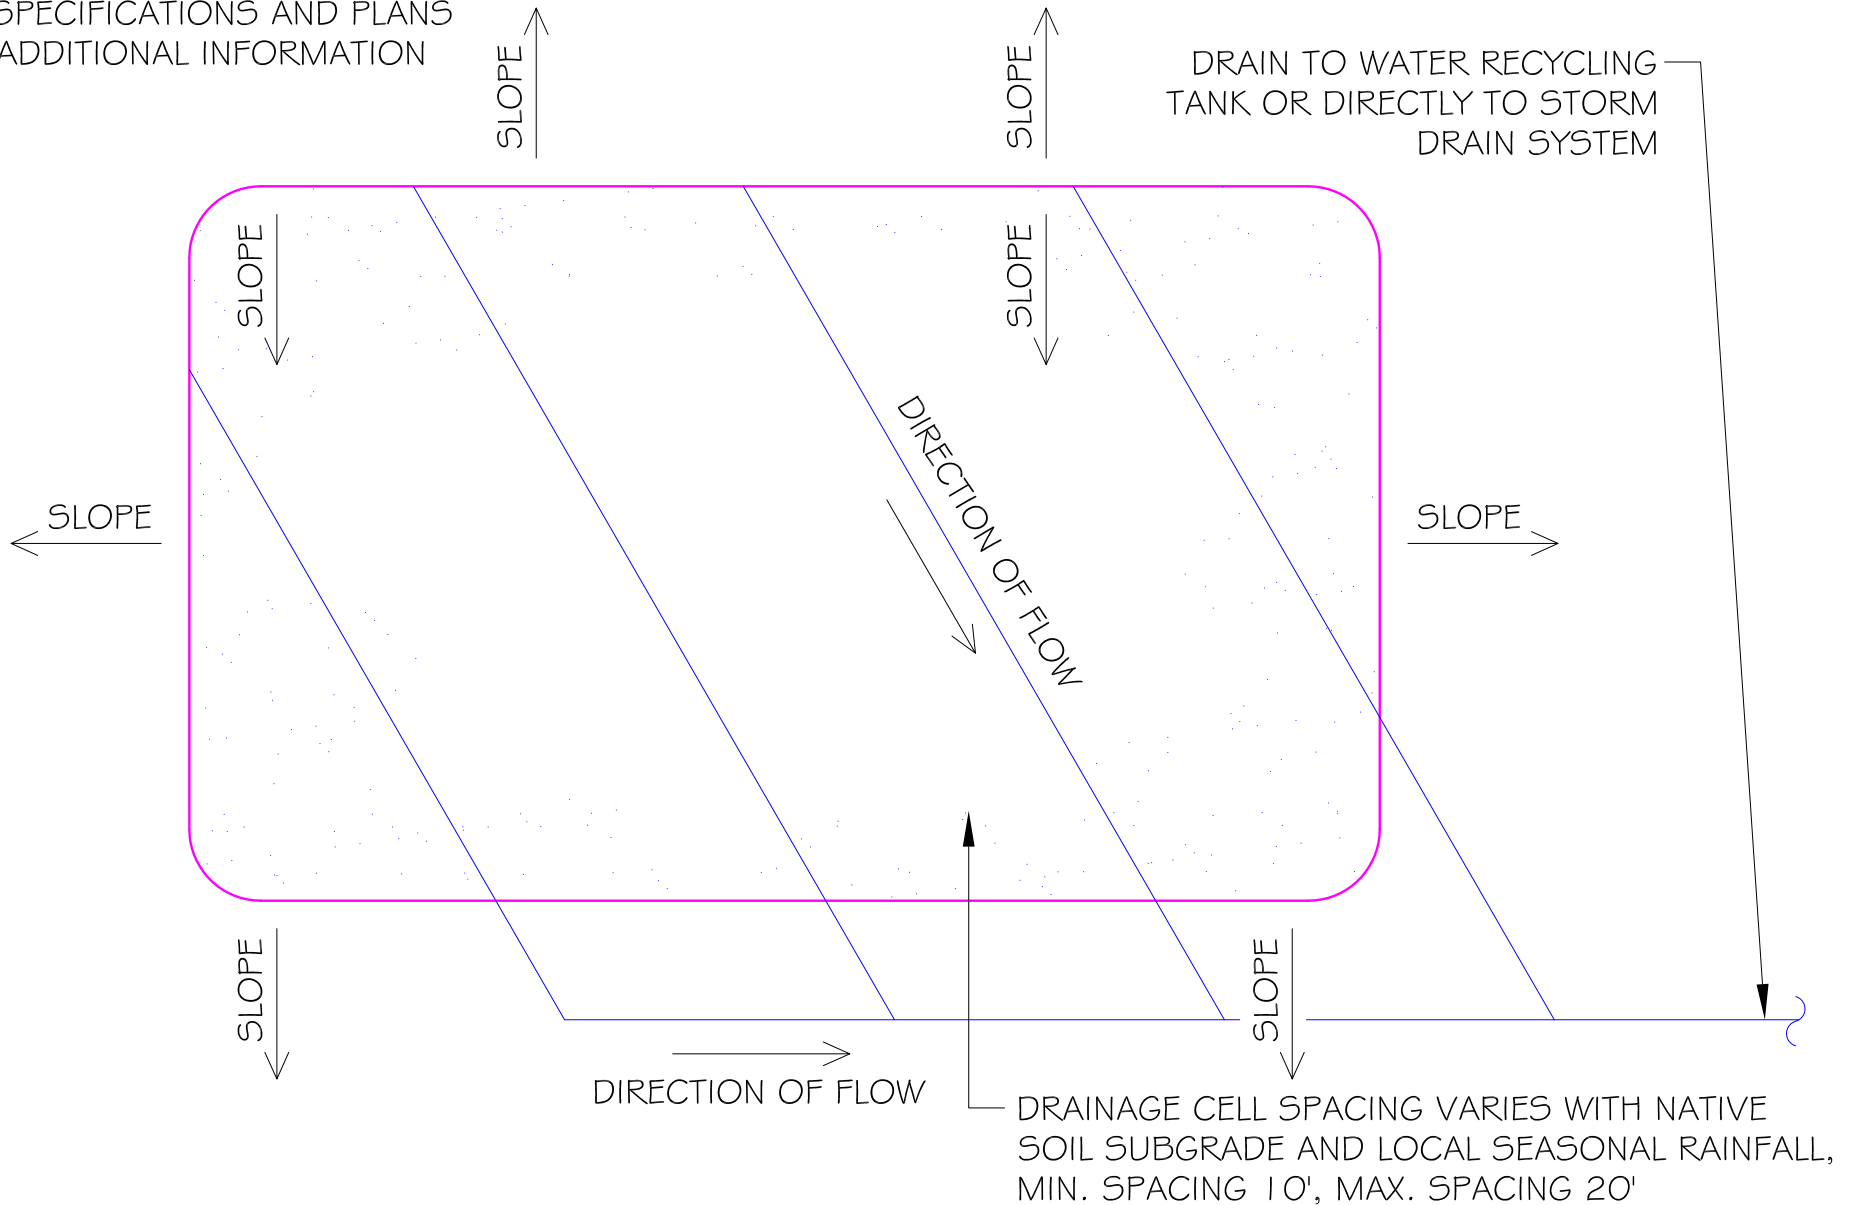

## CONCEPT NEW & RETROFIT GOLF COURSE TEE DRAINAGE CELL INSTALLATION PLAN

**Eco-Rain Tank Systems**  
[www.ecoraintank.com](http://www.ecoraintank.com)

Drawing No.: ET-1113  
NOT TO SCALE  
7/6/15

*Eco-Rain Products & Systems are worldwide patent pending & design registered*

Disclaimer: All information provided in this publication is correct to the best knowledge of the company and is given out in good faith. This information is intended only as a general guide, no responsibility can be accepted for any errors, omissions or incorrect assumptions. As each project is unique and as Eco-Rain Tank Systems of America Inc. and its distributors and agents world-wide have no direct control over the methods employed by the user in specifying, installing or supervising of its products hence no responsibility is accepted by Eco-Rain Tank Systems of America Inc. and its distributors and agents world-wide. Users should satisfy themselves as to the suitability of the product for their purpose.