


A-A SECTION AT BUNKER

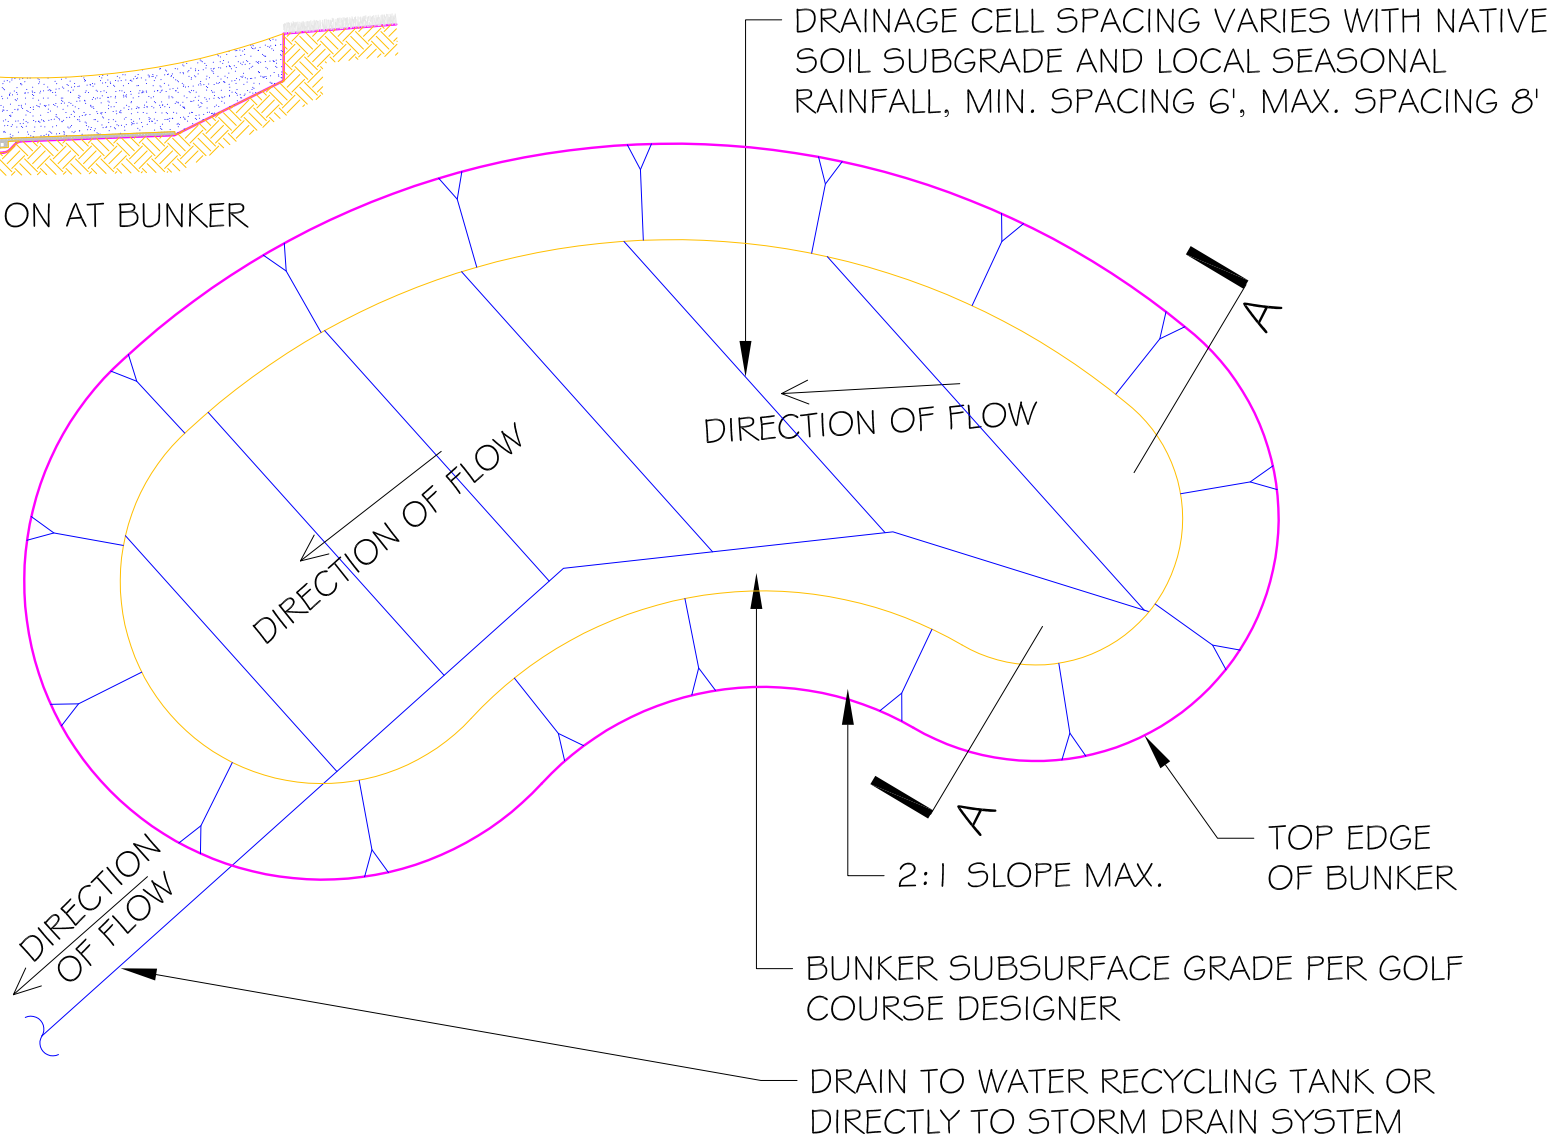

NOTE:
SEE SPECIFICATIONS AND PLANS
FOR ADDITIONAL INFORMATION

CONCEPT NEW & RETROFIT GOLF COURSE BUNKER DRAINAGE CELL INSTALLATION CONCEPTUAL PLAN

Eco-Rain Tank Systems
www.ecoraintank.com

Drawing No.: ET-1115
NOT TO SCALE
7/6/15

Eco-Rain Products & Systems are worldwide patent pending & design registered

Disclaimer: All information provided in this publication is correct to the best knowledge of the company and is given out in good faith. This information is intended only as a general guide, no responsibility can be accepted for any errors, omissions or incorrect assumptions. As each project is unique and as Eco-Rain Tank Systems of America Inc. and its distributors and agents world-wide have no direct control over the methods employed by the user in specifying, installing or supervising of its products hence no responsibility is accepted by Eco-Rain Tank Systems of America Inc. and its distributors and agents world-wide. Users should satisfy themselves as to the suitability of the product for their purpose.