


NOTE:
SEE SPECIFICATIONS AND PLANS
FOR ADDITIONAL INFORMATION

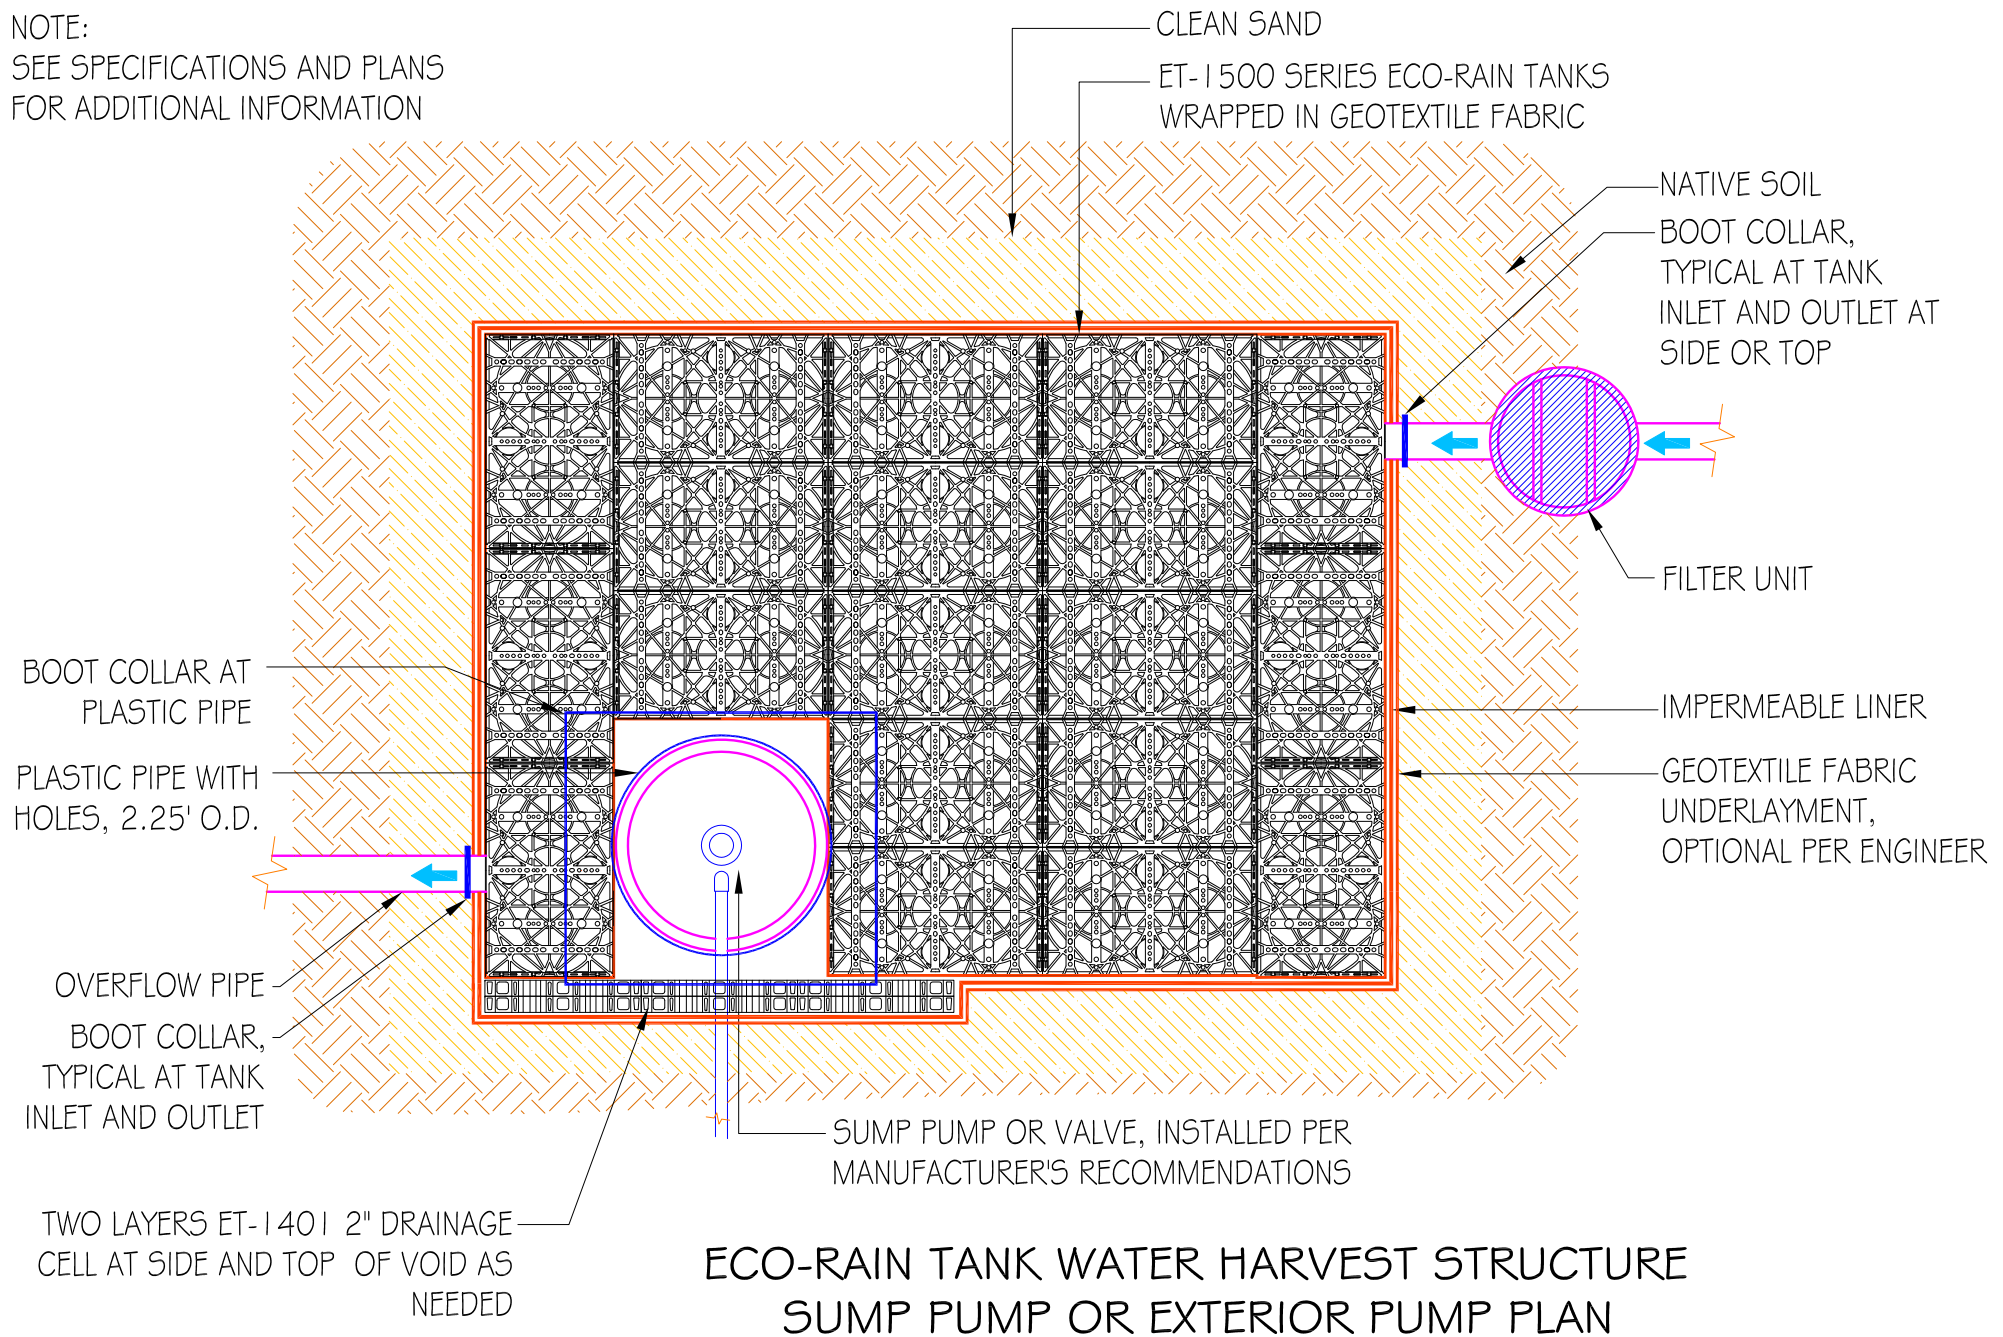

ECO-RAIN TANK WATER HARVEST STRUCTURE
SUMP PUMP OR EXTERIOR PUMP PLAN