


NOTE:  
SEE SPECIFICATIONS AND PLANS  
FOR ADDITIONAL INFORMATION

ET-1510 ECO-RAIN CLEAN OUT PLATE;  
7 PIECES PER TANK


6" DIAMETER

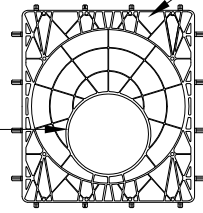

FRONT

SIDE

FINISHED GRADE

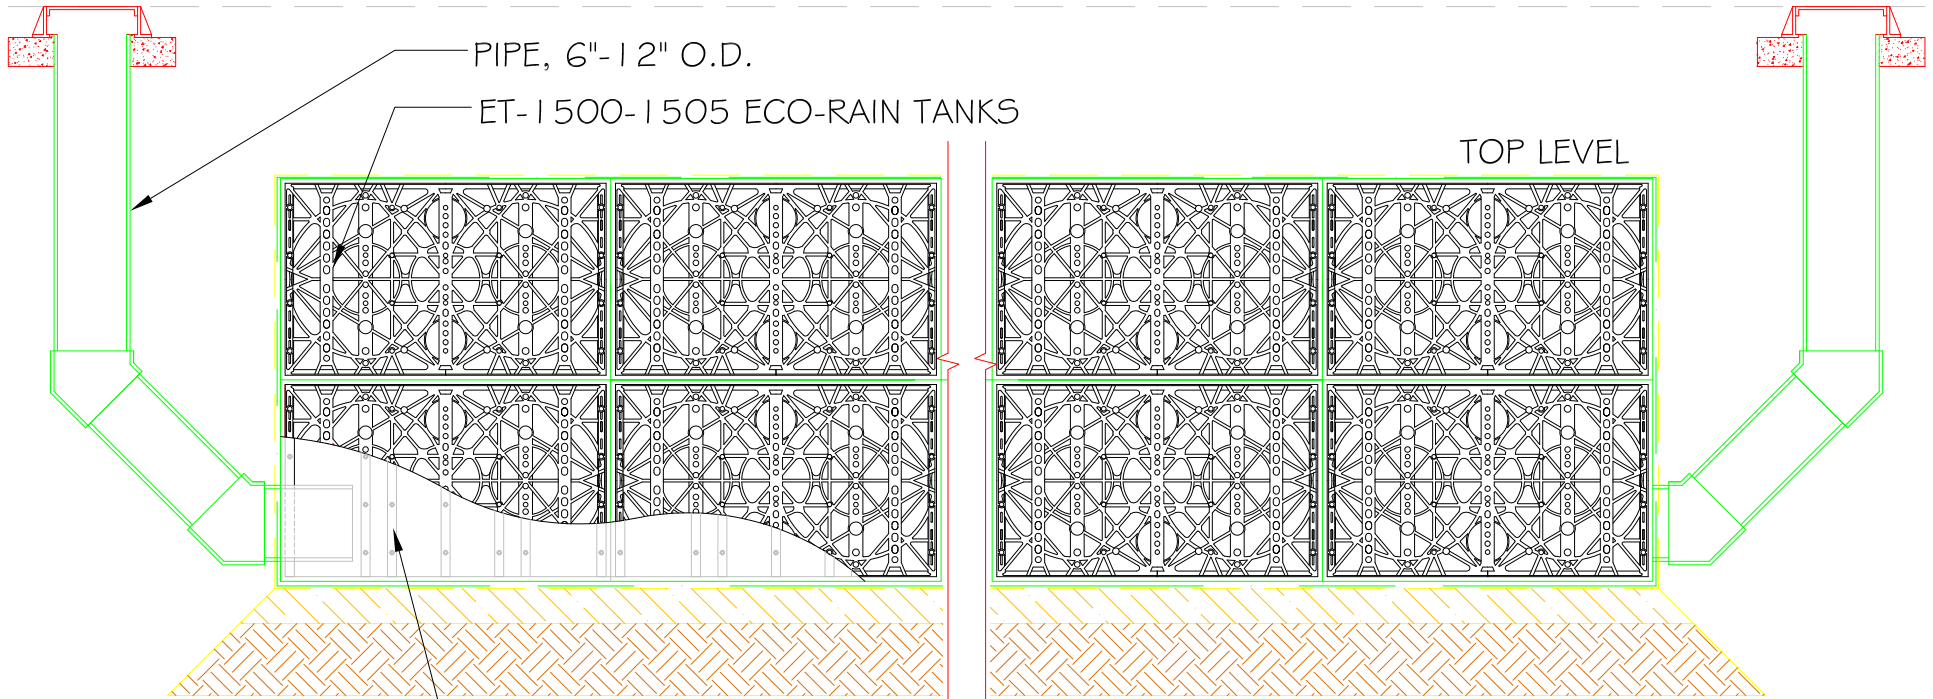

CUTAWAY VIEW CLEANOUT ACCESS W/CLEANOUT PLATE SIDE ELEVATION, TYPICAL  
BOTH SIDES, REFER TO CLEANOUT PLATE ELEVATION ABOVE

CONCEPT CROSS SECTION THROUGH ECO-RAIN TANK  
WITH CLEANOUT ACCESS