


NOTE:
SEE SPECIFICATIONS AND PLANS
FOR ADDITIONAL INFORMATION

ECORAIN CLEAN OUT PLATE; 7 PIECES
PER TANK


6" DIAMETER

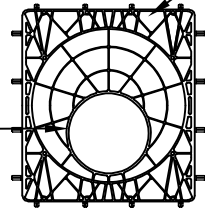

FRONT

SIDE

FINISHED GRADE

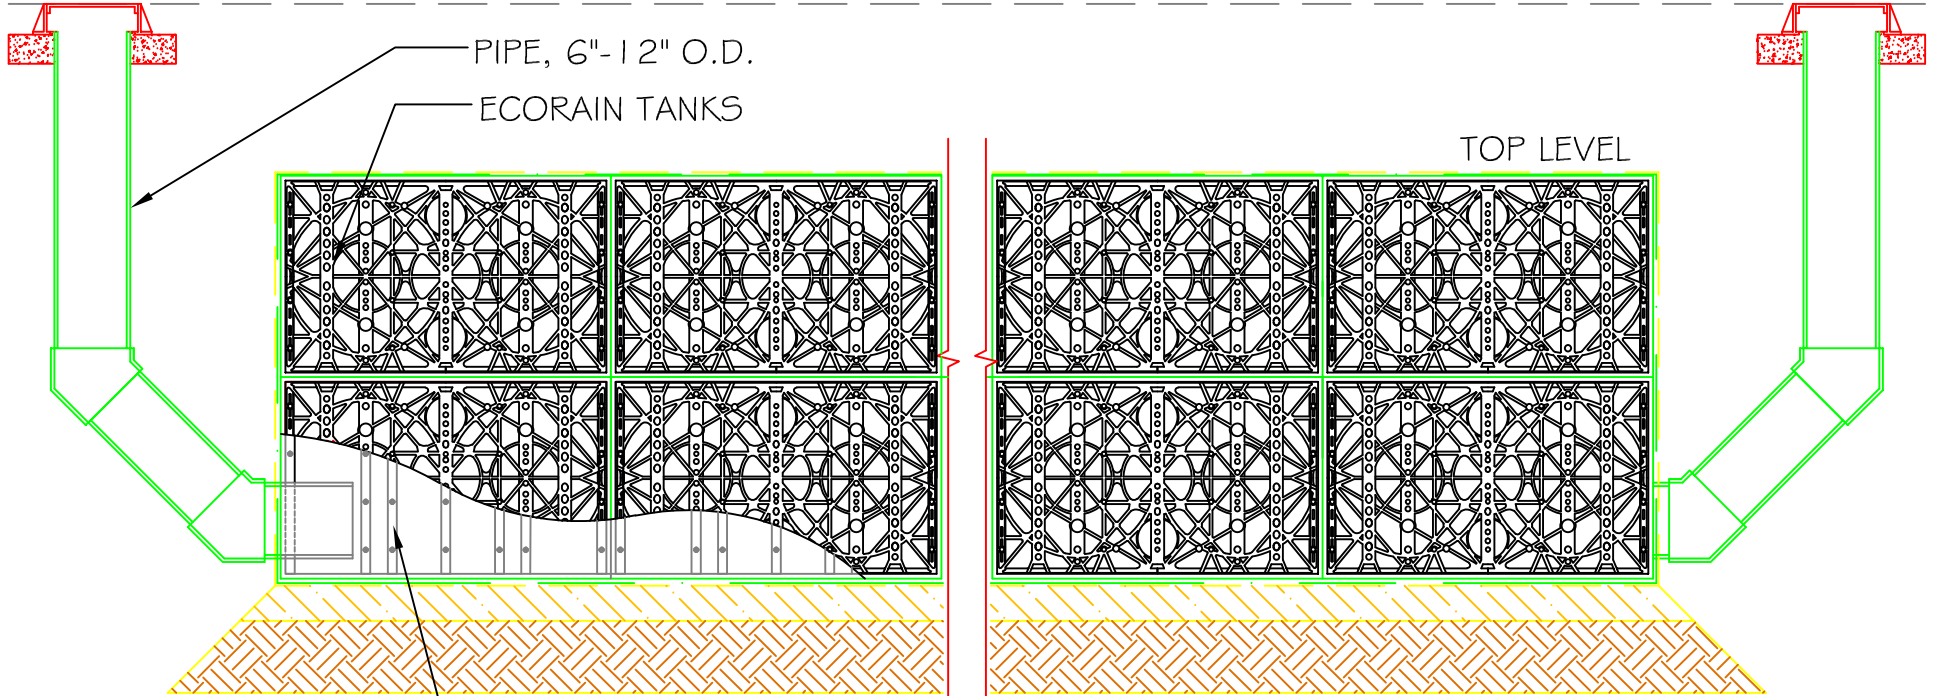

PIPE, 6"-12" O.D.
ECORAIN TANKS

TOP LEVEL

CUTAWAY VIEW CLEANOUT ACCESS W/CLEANOUT PLATE SIDE ELEVATION, TYPICAL
BOTH SIDES, REFER TO CLEANOUT PLATE ELEVATION ABOVE

CONCEPT CROSS SECTION THROUGH ECORAIN TANK
WITH CLEANOUT ACCESS